



Notes

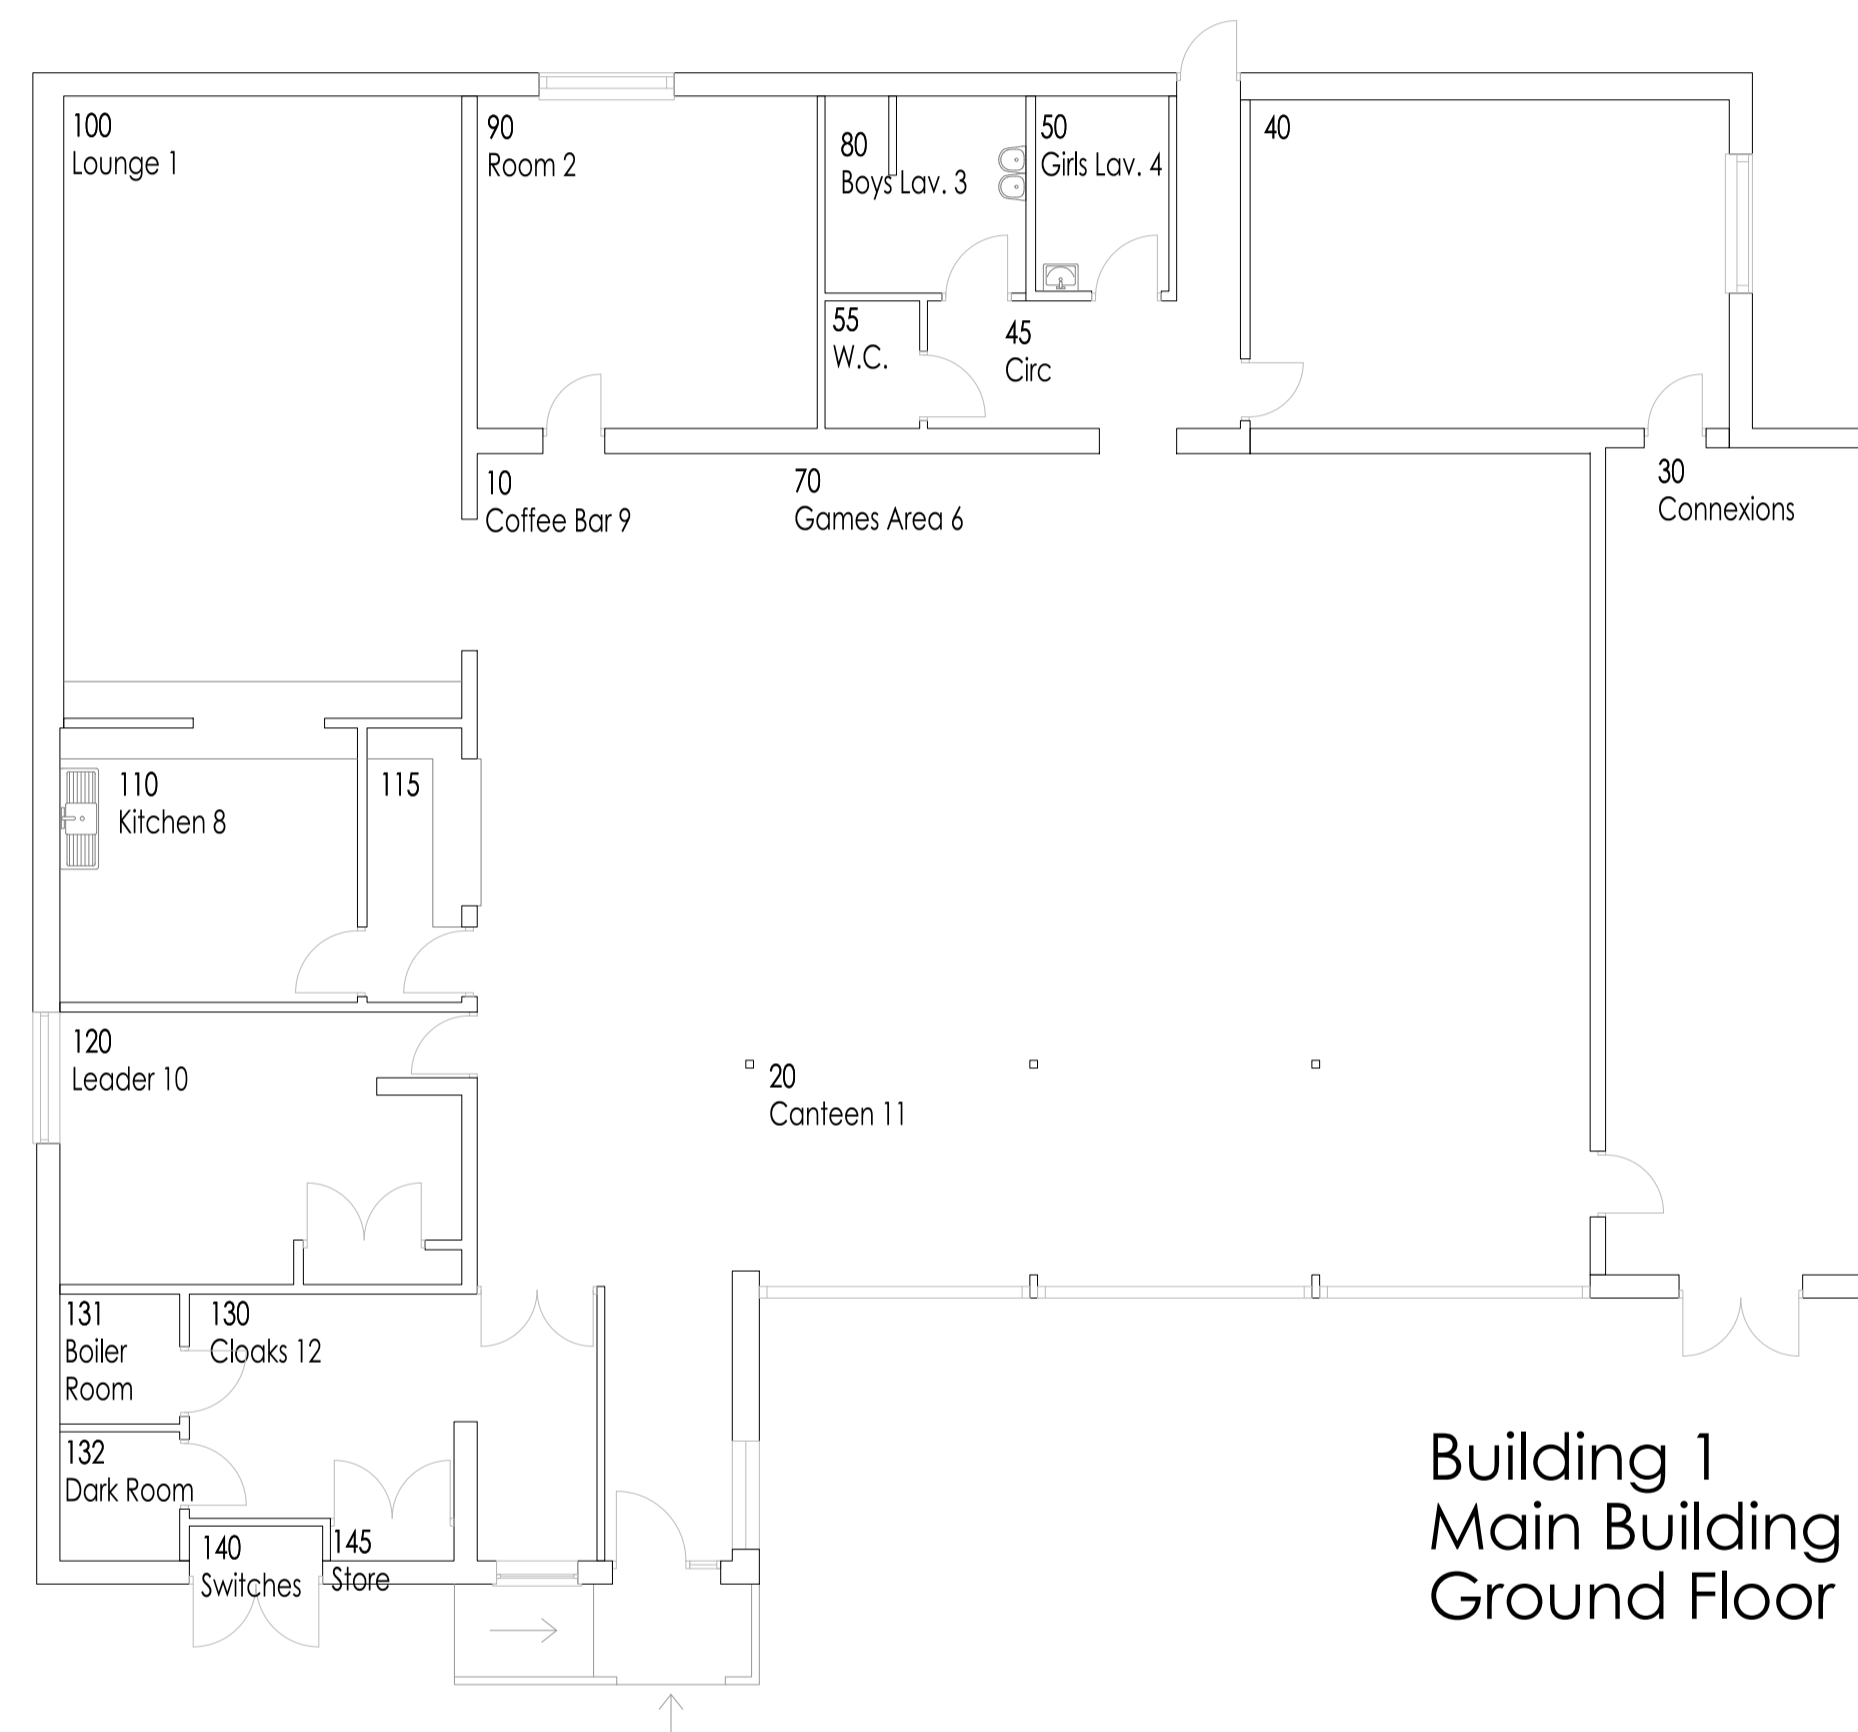

Building 1  
Main Building  
Tank Room

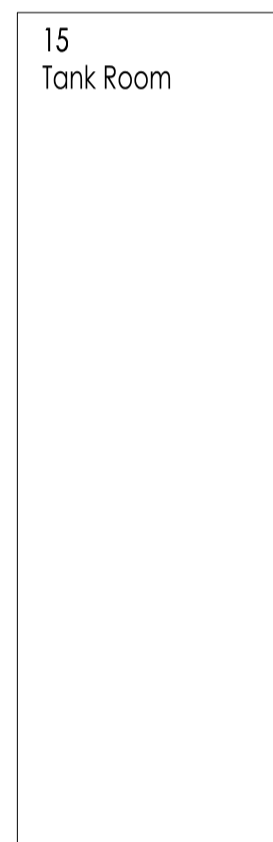

Building 1  
Main Building  
Ground Floor

Studley  
Studley Youth Centre  
937/9999 4264

Revisions

Date

A. Entrance Change, Ljon	31.03.2004
B. Return Survey, SBRO	02.12.2005
C. Return Survey, DHAR	10.12.2007
D. Phase details added, AMAS	18.03.2010
E. Roof Detail Added, THUT	17.04.2012



RESOURCES GROUP  
PHYSICAL ASSETS

SHIRE HALL WARWICK CV34 4RP

PROJECT

Studley  
Youth Centre

DRAWING TITLE

Composite Floor Plan

Drawing Status CAD-CAP

	Initials	Date
--	----------	------

Drawn by CAD-CAP 11.12.2001

Checked by DBUC 19.02.2002

Scale 1:100 @ A

Drawing No. 42640114 Revision E