



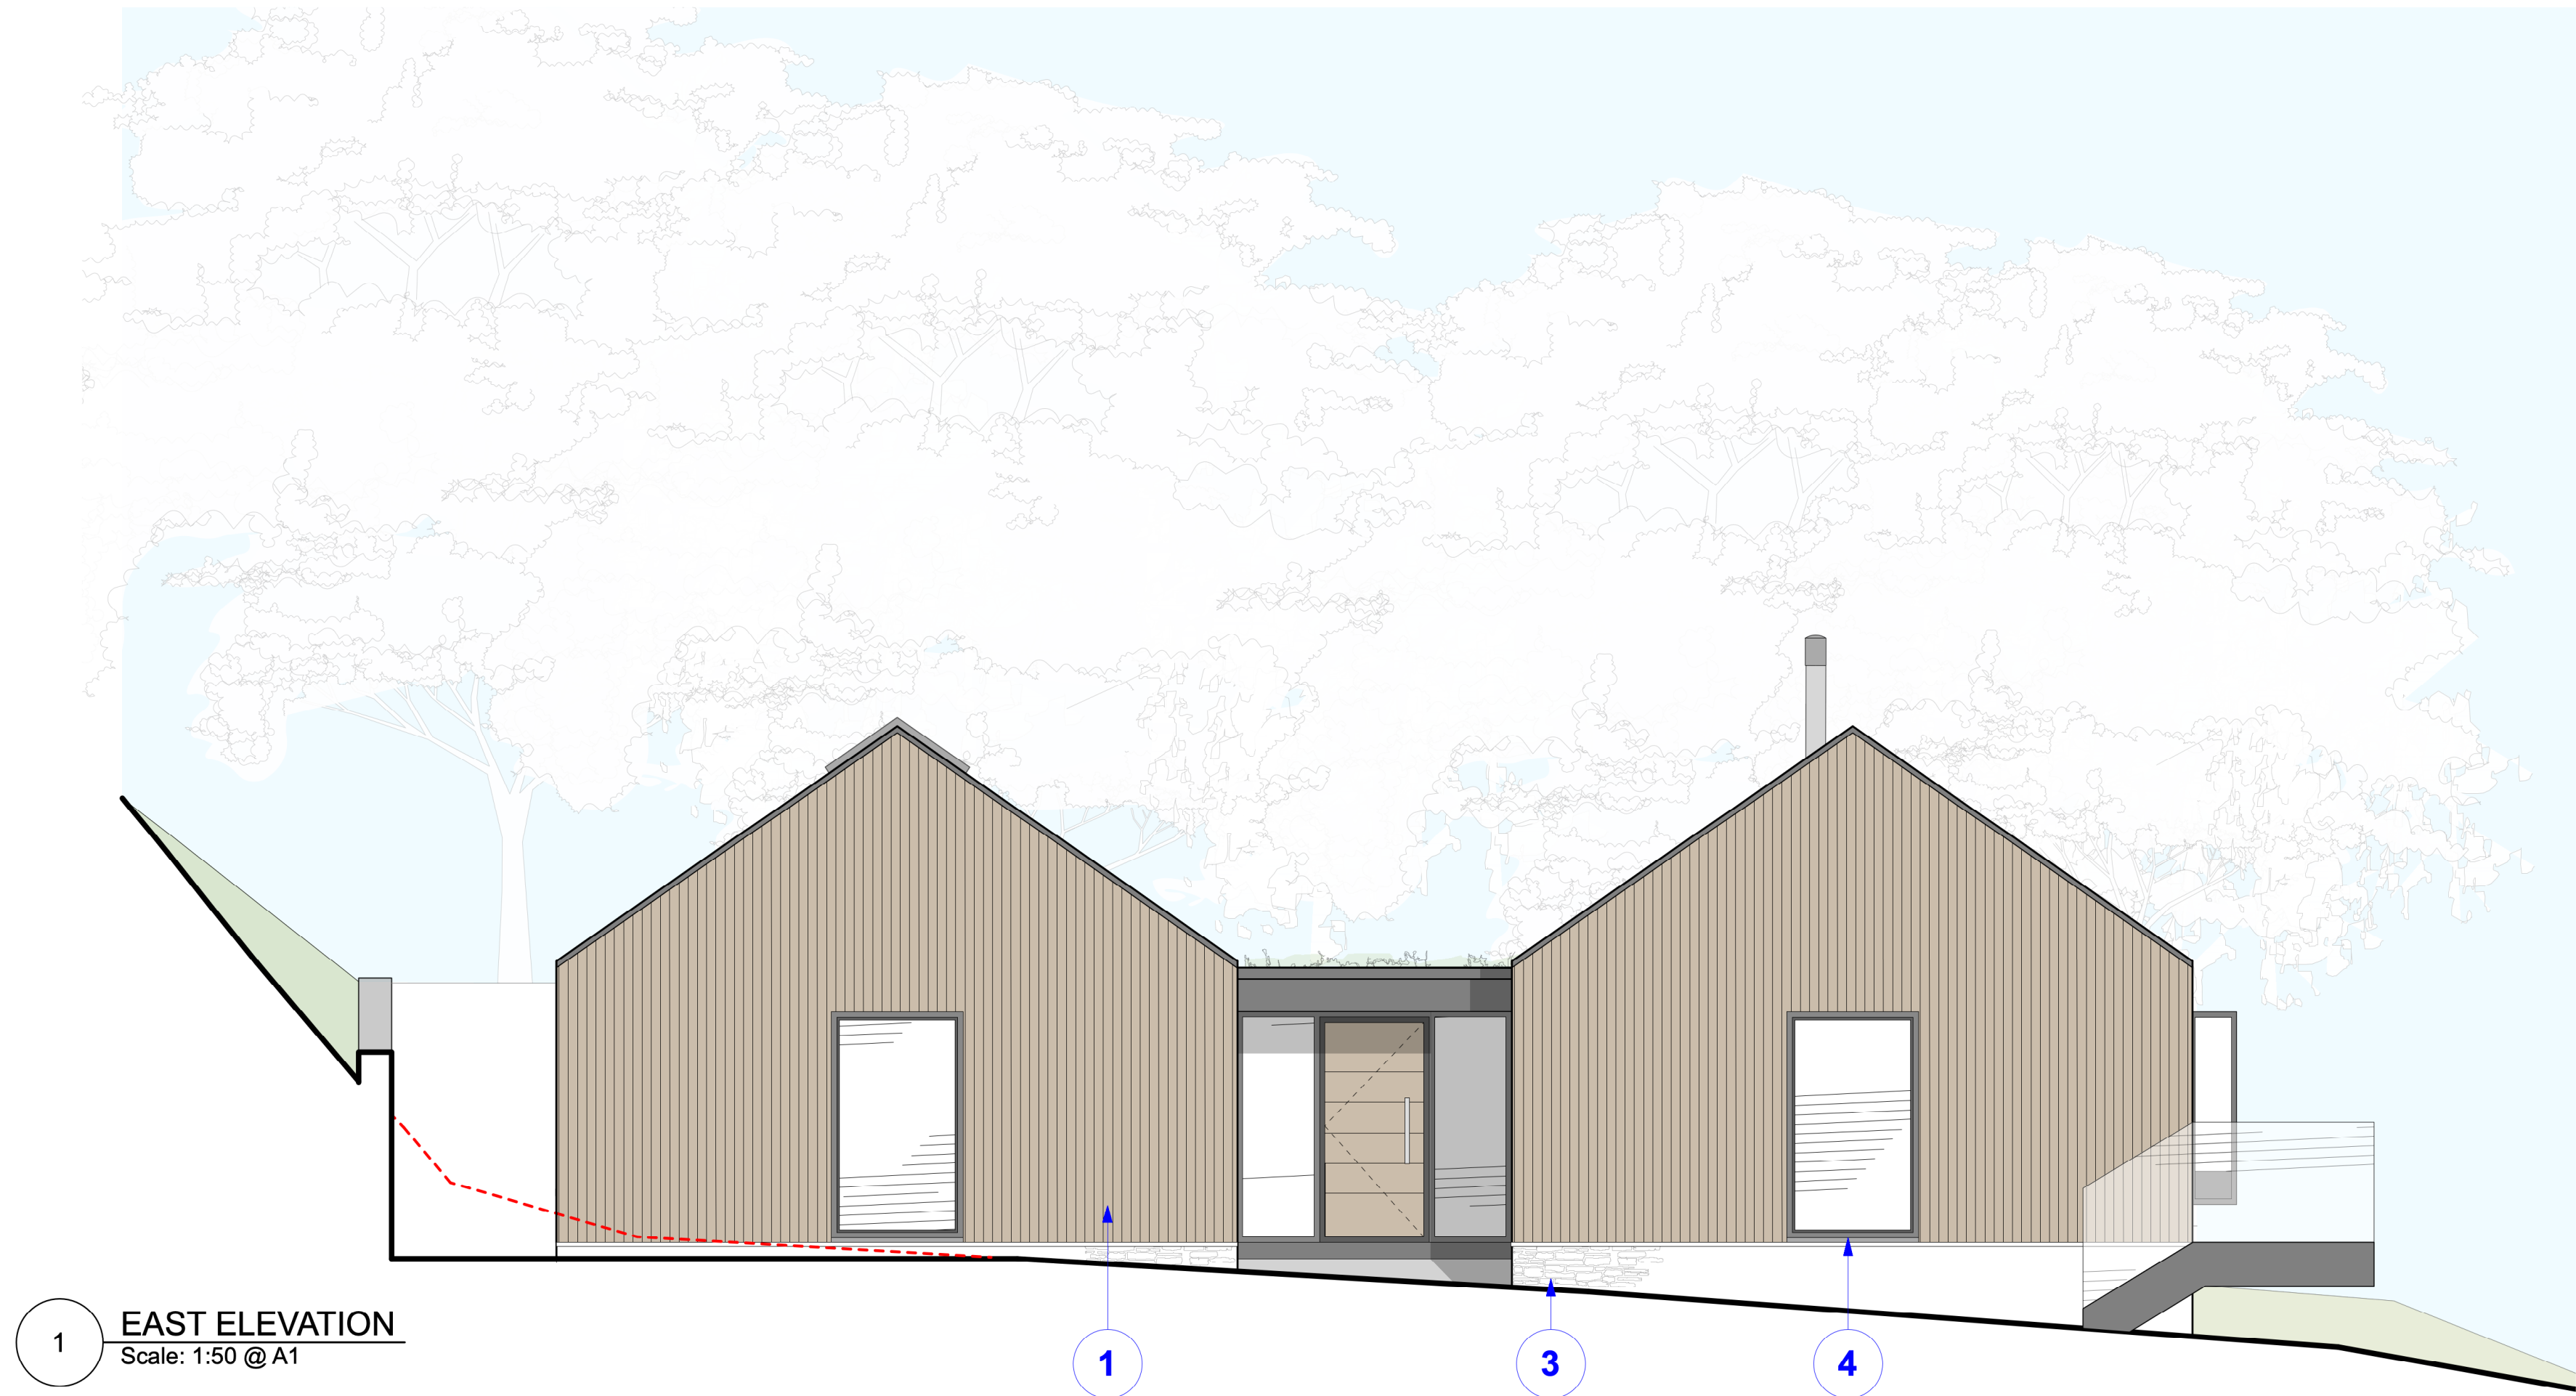

1 EAST ELEVATION
Scale: 1:50 @ A1

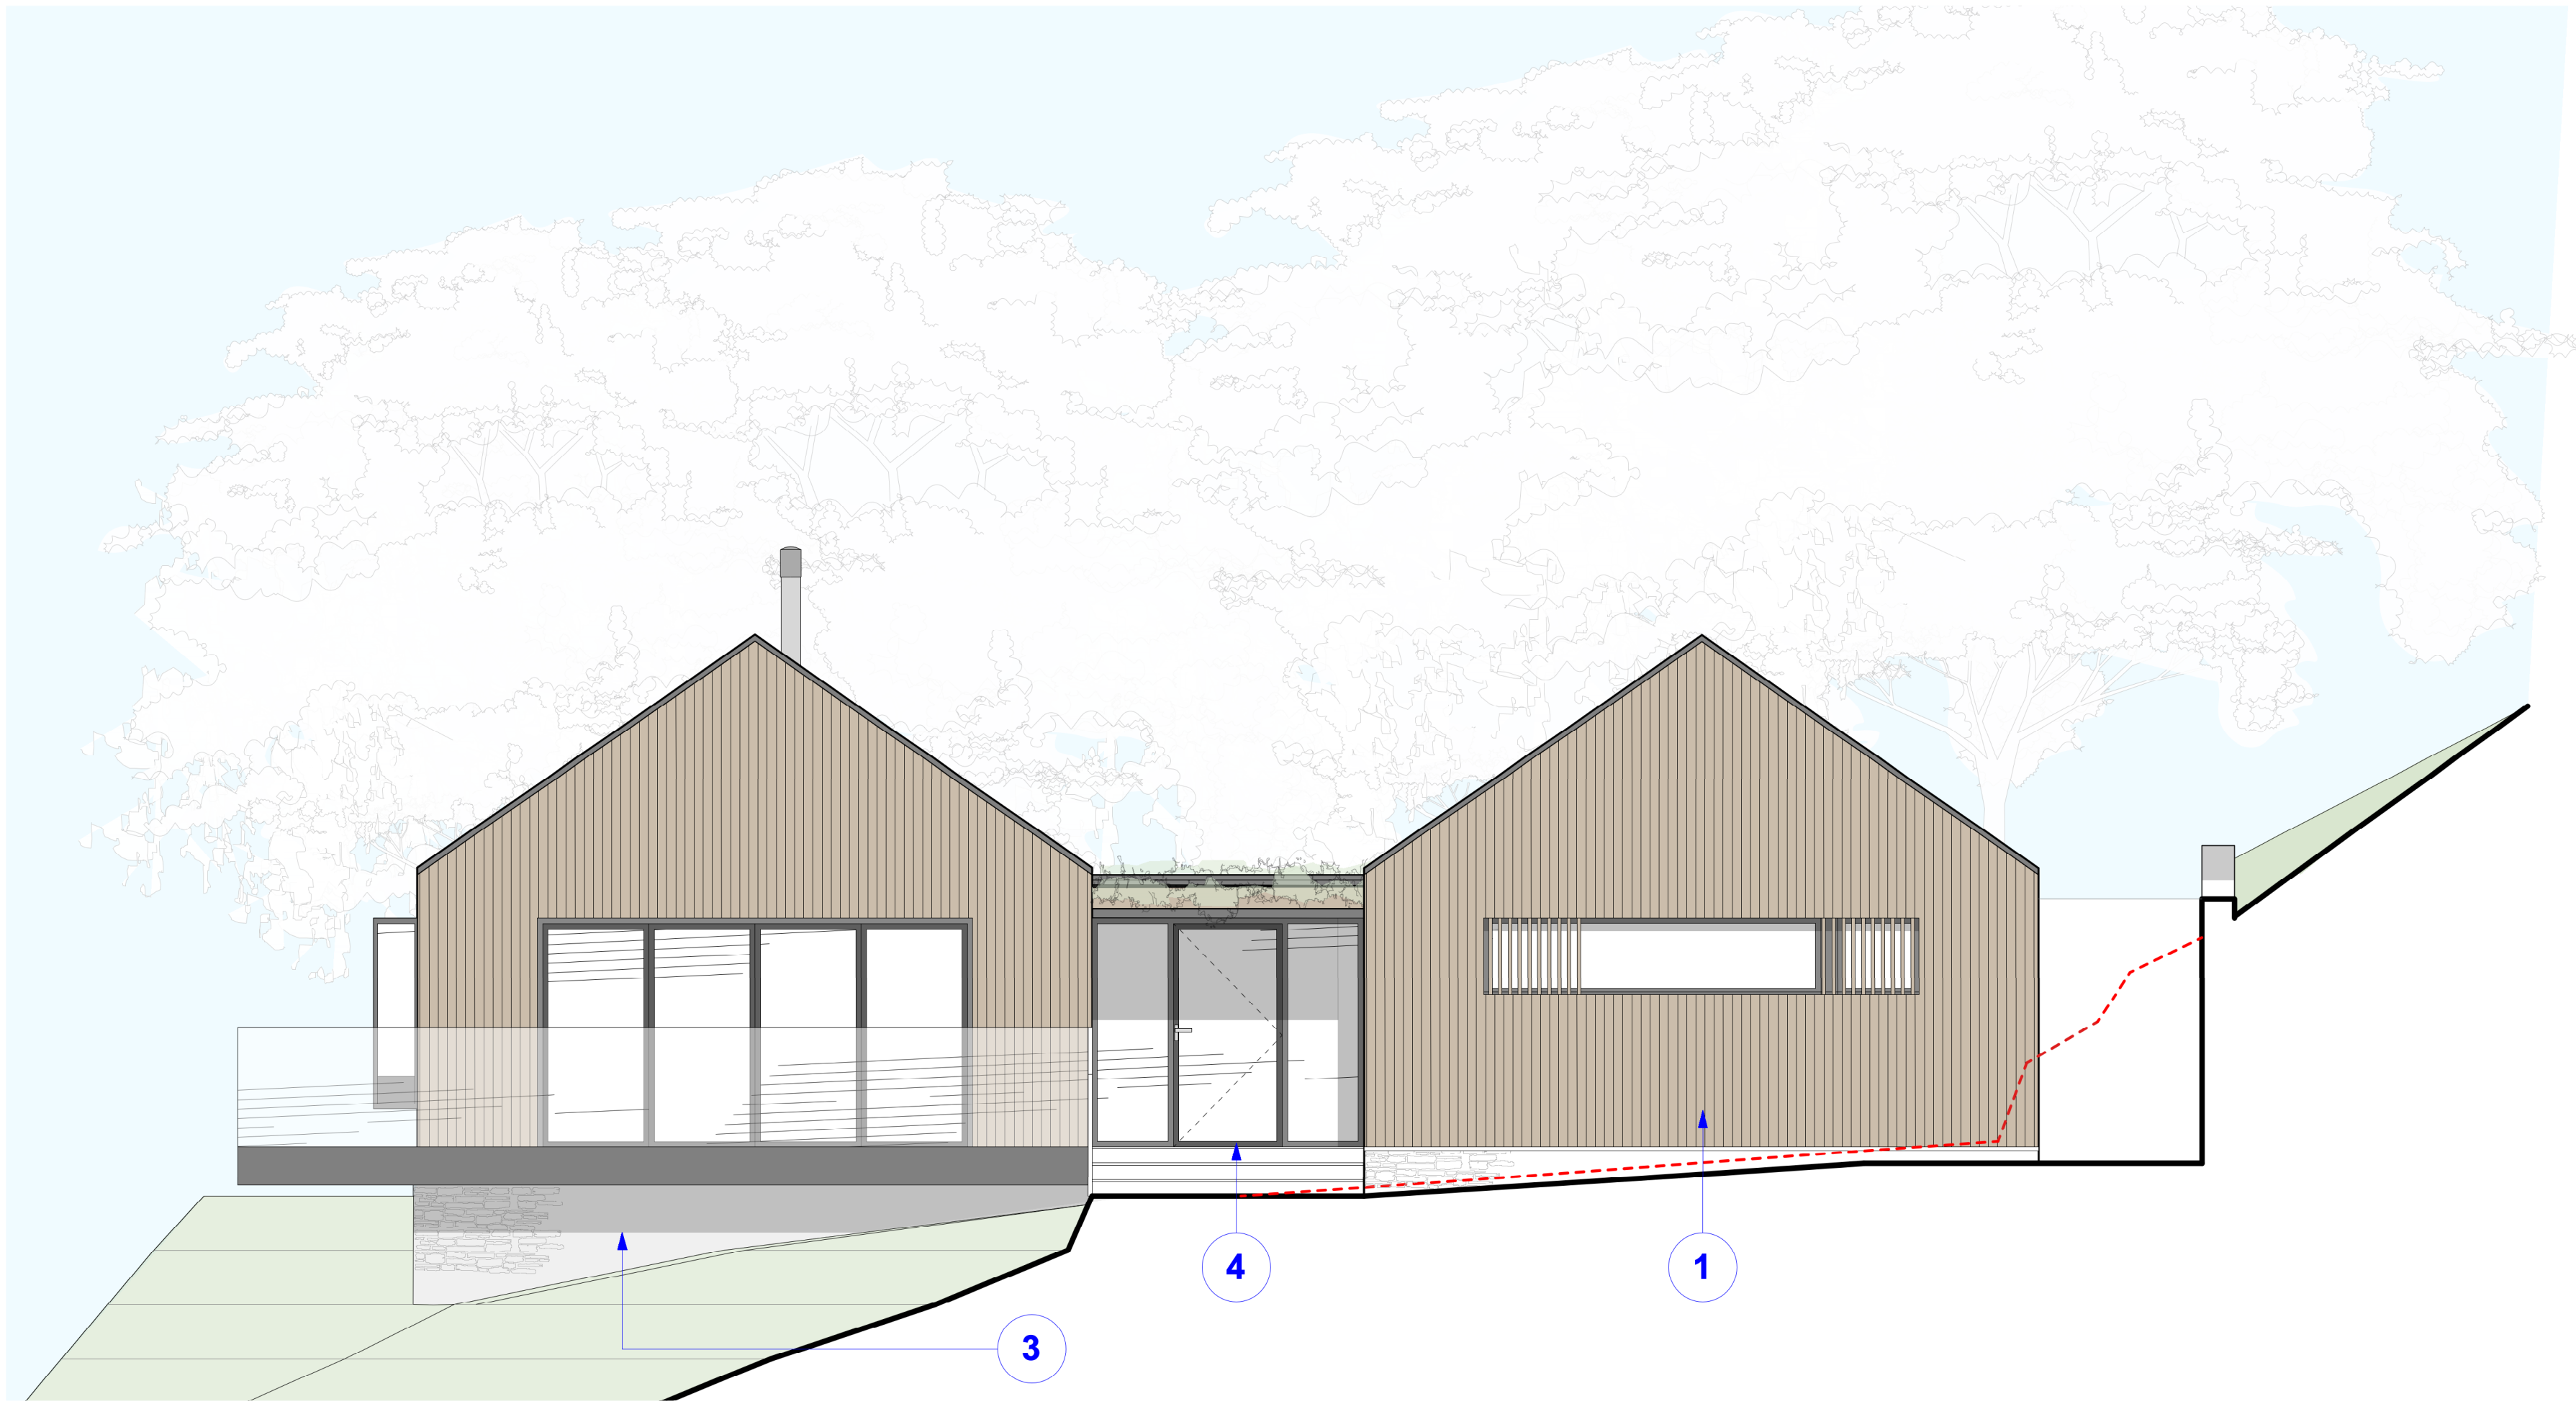

2 WEST ELEVATION
Scale: 1:50 @ A1

PROPOSED



- 1 Do not scale off this drawing.
- 2 Any discrepancies to be referred to the Architect.
- 3 This drawing is to be read in conjunction with all relevant specifications and other drawings issued by the Architect, and other specialists.
- 4 This drawing is copyright and is not to be reproduced without RRA permission.
- 5 IF IN DOUBT, ASK.

PLANNING ISSUE

STRUCTURAL INFORMATION INDICATIVE ONLY
SHOWN FOR CO-ORDINATION PURPOSES

PLEASE NOTE NO MANHOLES WERE LIFTED
THROUGH SURVEYING THE PROPERTY.
CONTRACTOR IS REQUIRED TO INSPECT THE
DRAINAGE SYSTEM TO CONFIRM THAT ALL
PROPOSED RUNS WORK PRIOR TO
COMMENCEMENT

185m² GIFA

- Single Storey
- 4 Bedrooms

KEY TO MATERIALS

- | | |
|--|---|
| TIMBER
CLADDING | 1 |
| STANDING SEAM
METAL ROOFING, MATT
FINISH | 2 |
| LOCAL NATURAL
STONE | 3 |
| POWDER COATED
ALUMINIUM GLAZING | 4 |

Revision	Description	Date	Check	Rev
----------	-------------	------	-------	-----



RRA Architects Ltd

WorkHere: 4 - 5 High Town
Hereford
HR1 2AA

T 01432 278 707
E enquiries@rraarchitects.com

www.rraarchitects.com

London
T 0203 130 0398

Hereford
T 01432 278 707

Ludlow
T 01584 519 747

Gloucestershire
T 01242 269374

Client :

Mr D. Williams

Project :

Long Nursery Coppice,
New Radnor, LD8 2RE

Drawing Title :

Proposed Elevations

Status Planning	Date JAN 2024	Drawn By RJB
Drawing No. 4575 P(0)202	Revision	Scale @ A1 1:50